



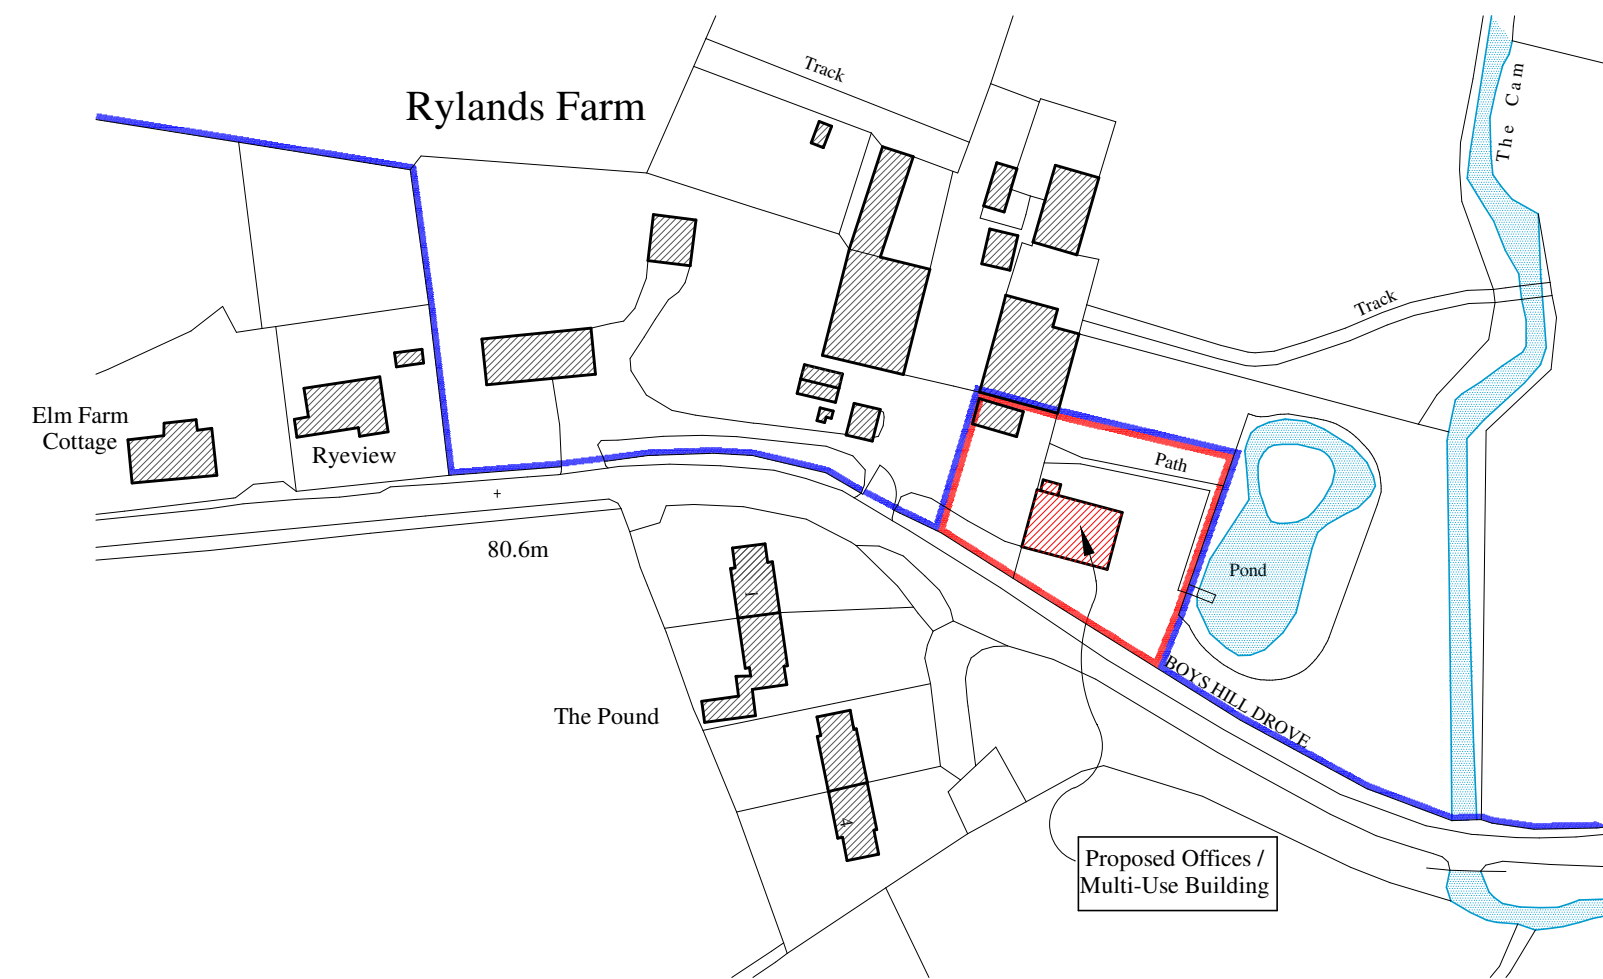

NOTE : W.D.D.C. Planning Approval Ref : WD/D/19/001473 - dated 09/09/2012

PROJECT TITLE :

**Proposed Extension To Form Offices & Staff Accommodation At :
Rylands Care Farm, Boys Hill Drove, Holnest, Dorset.
For : Julie Plumley and James O'Brien of Future Roots**

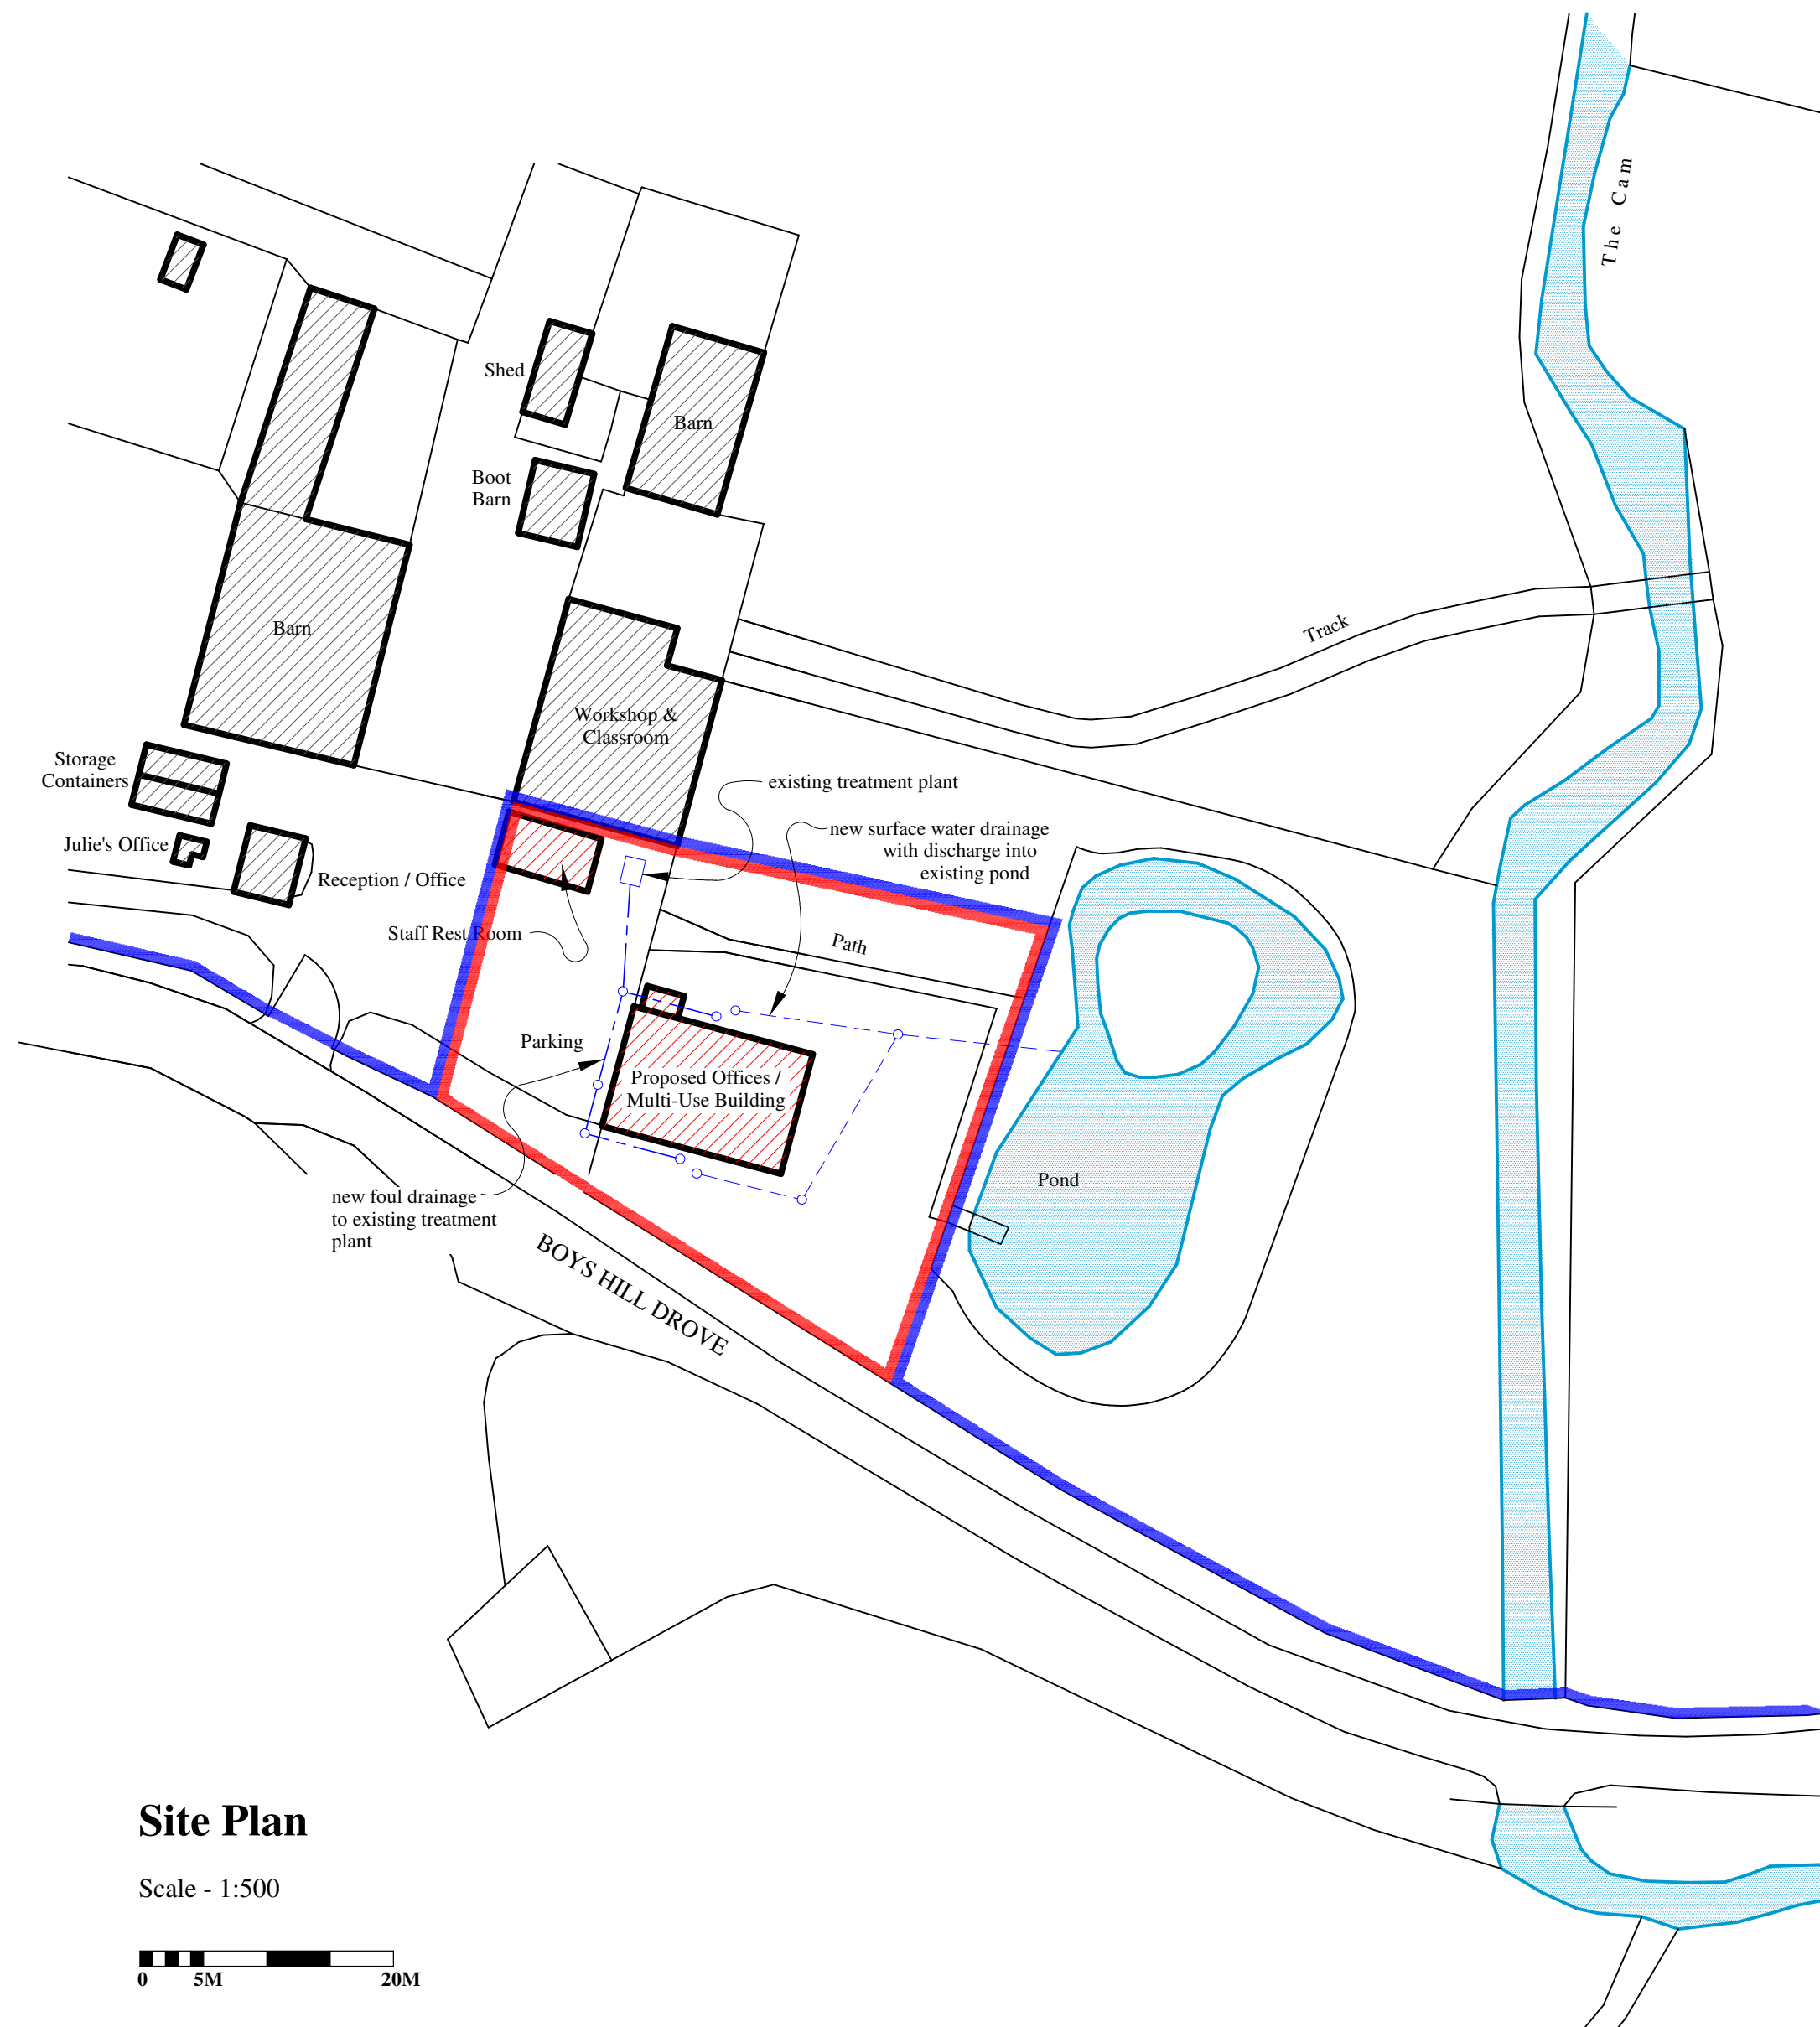

TIMOTHY A.G. MACBEAN
D.Arch.(Hons), Dip.Arch.Cons.R.I.B.A.
Chartered Architect

'Georgian House'
Greenhill
Sherborne
Dorset, DT9 4EP
01935 814955

Proposed Site Location & Site Plans

SCALE : 1:1250/1:500	DWG NO :
DRAWN : PDR	S/2461/LP2.3
DATE : February 2019	