



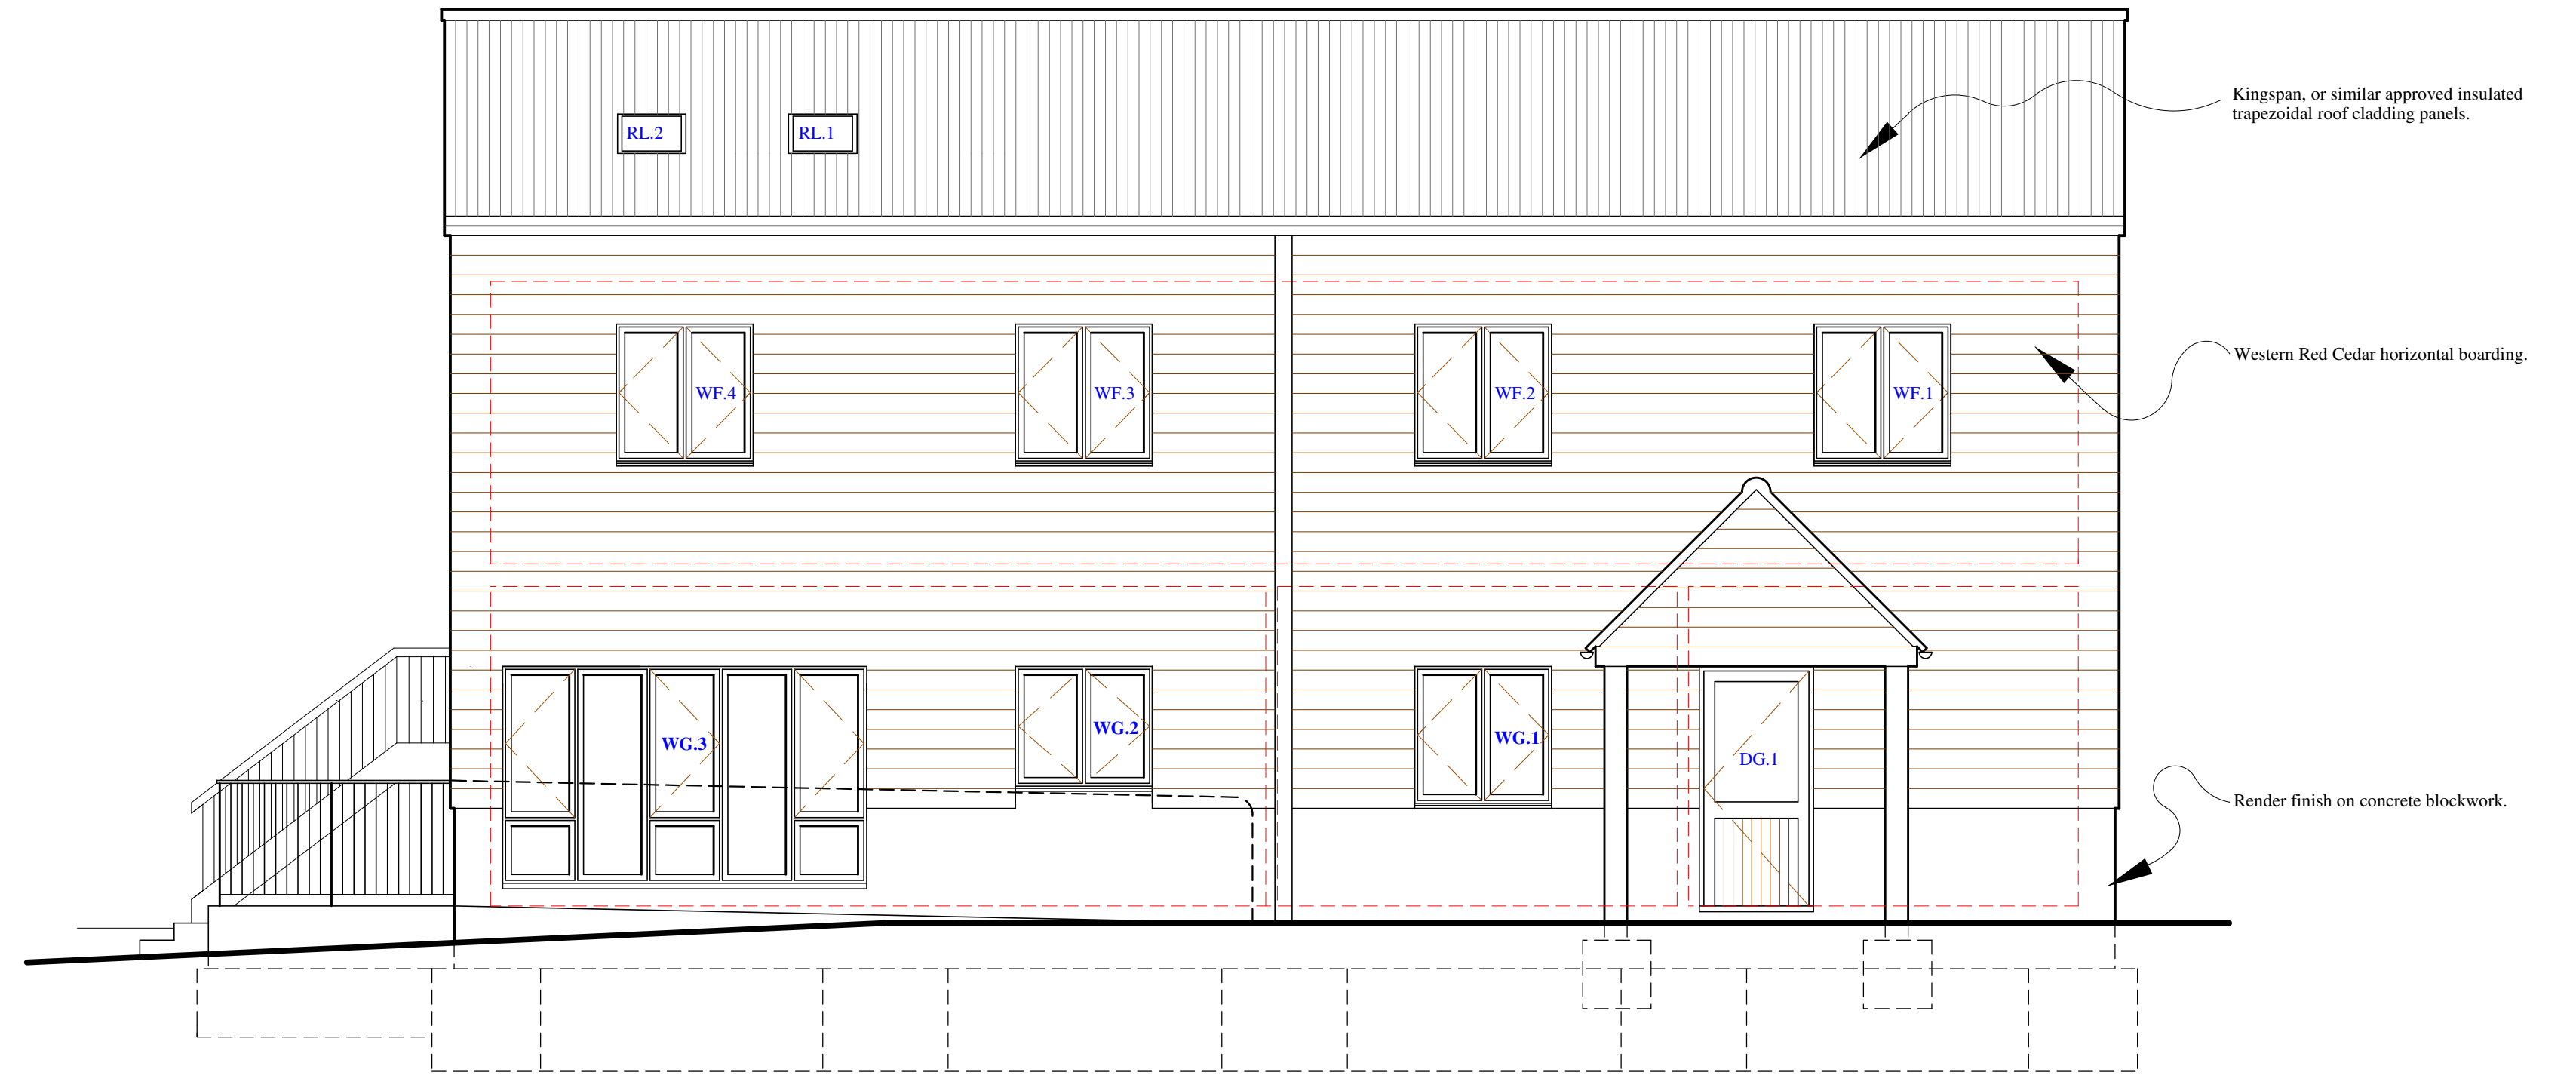


East Elevation

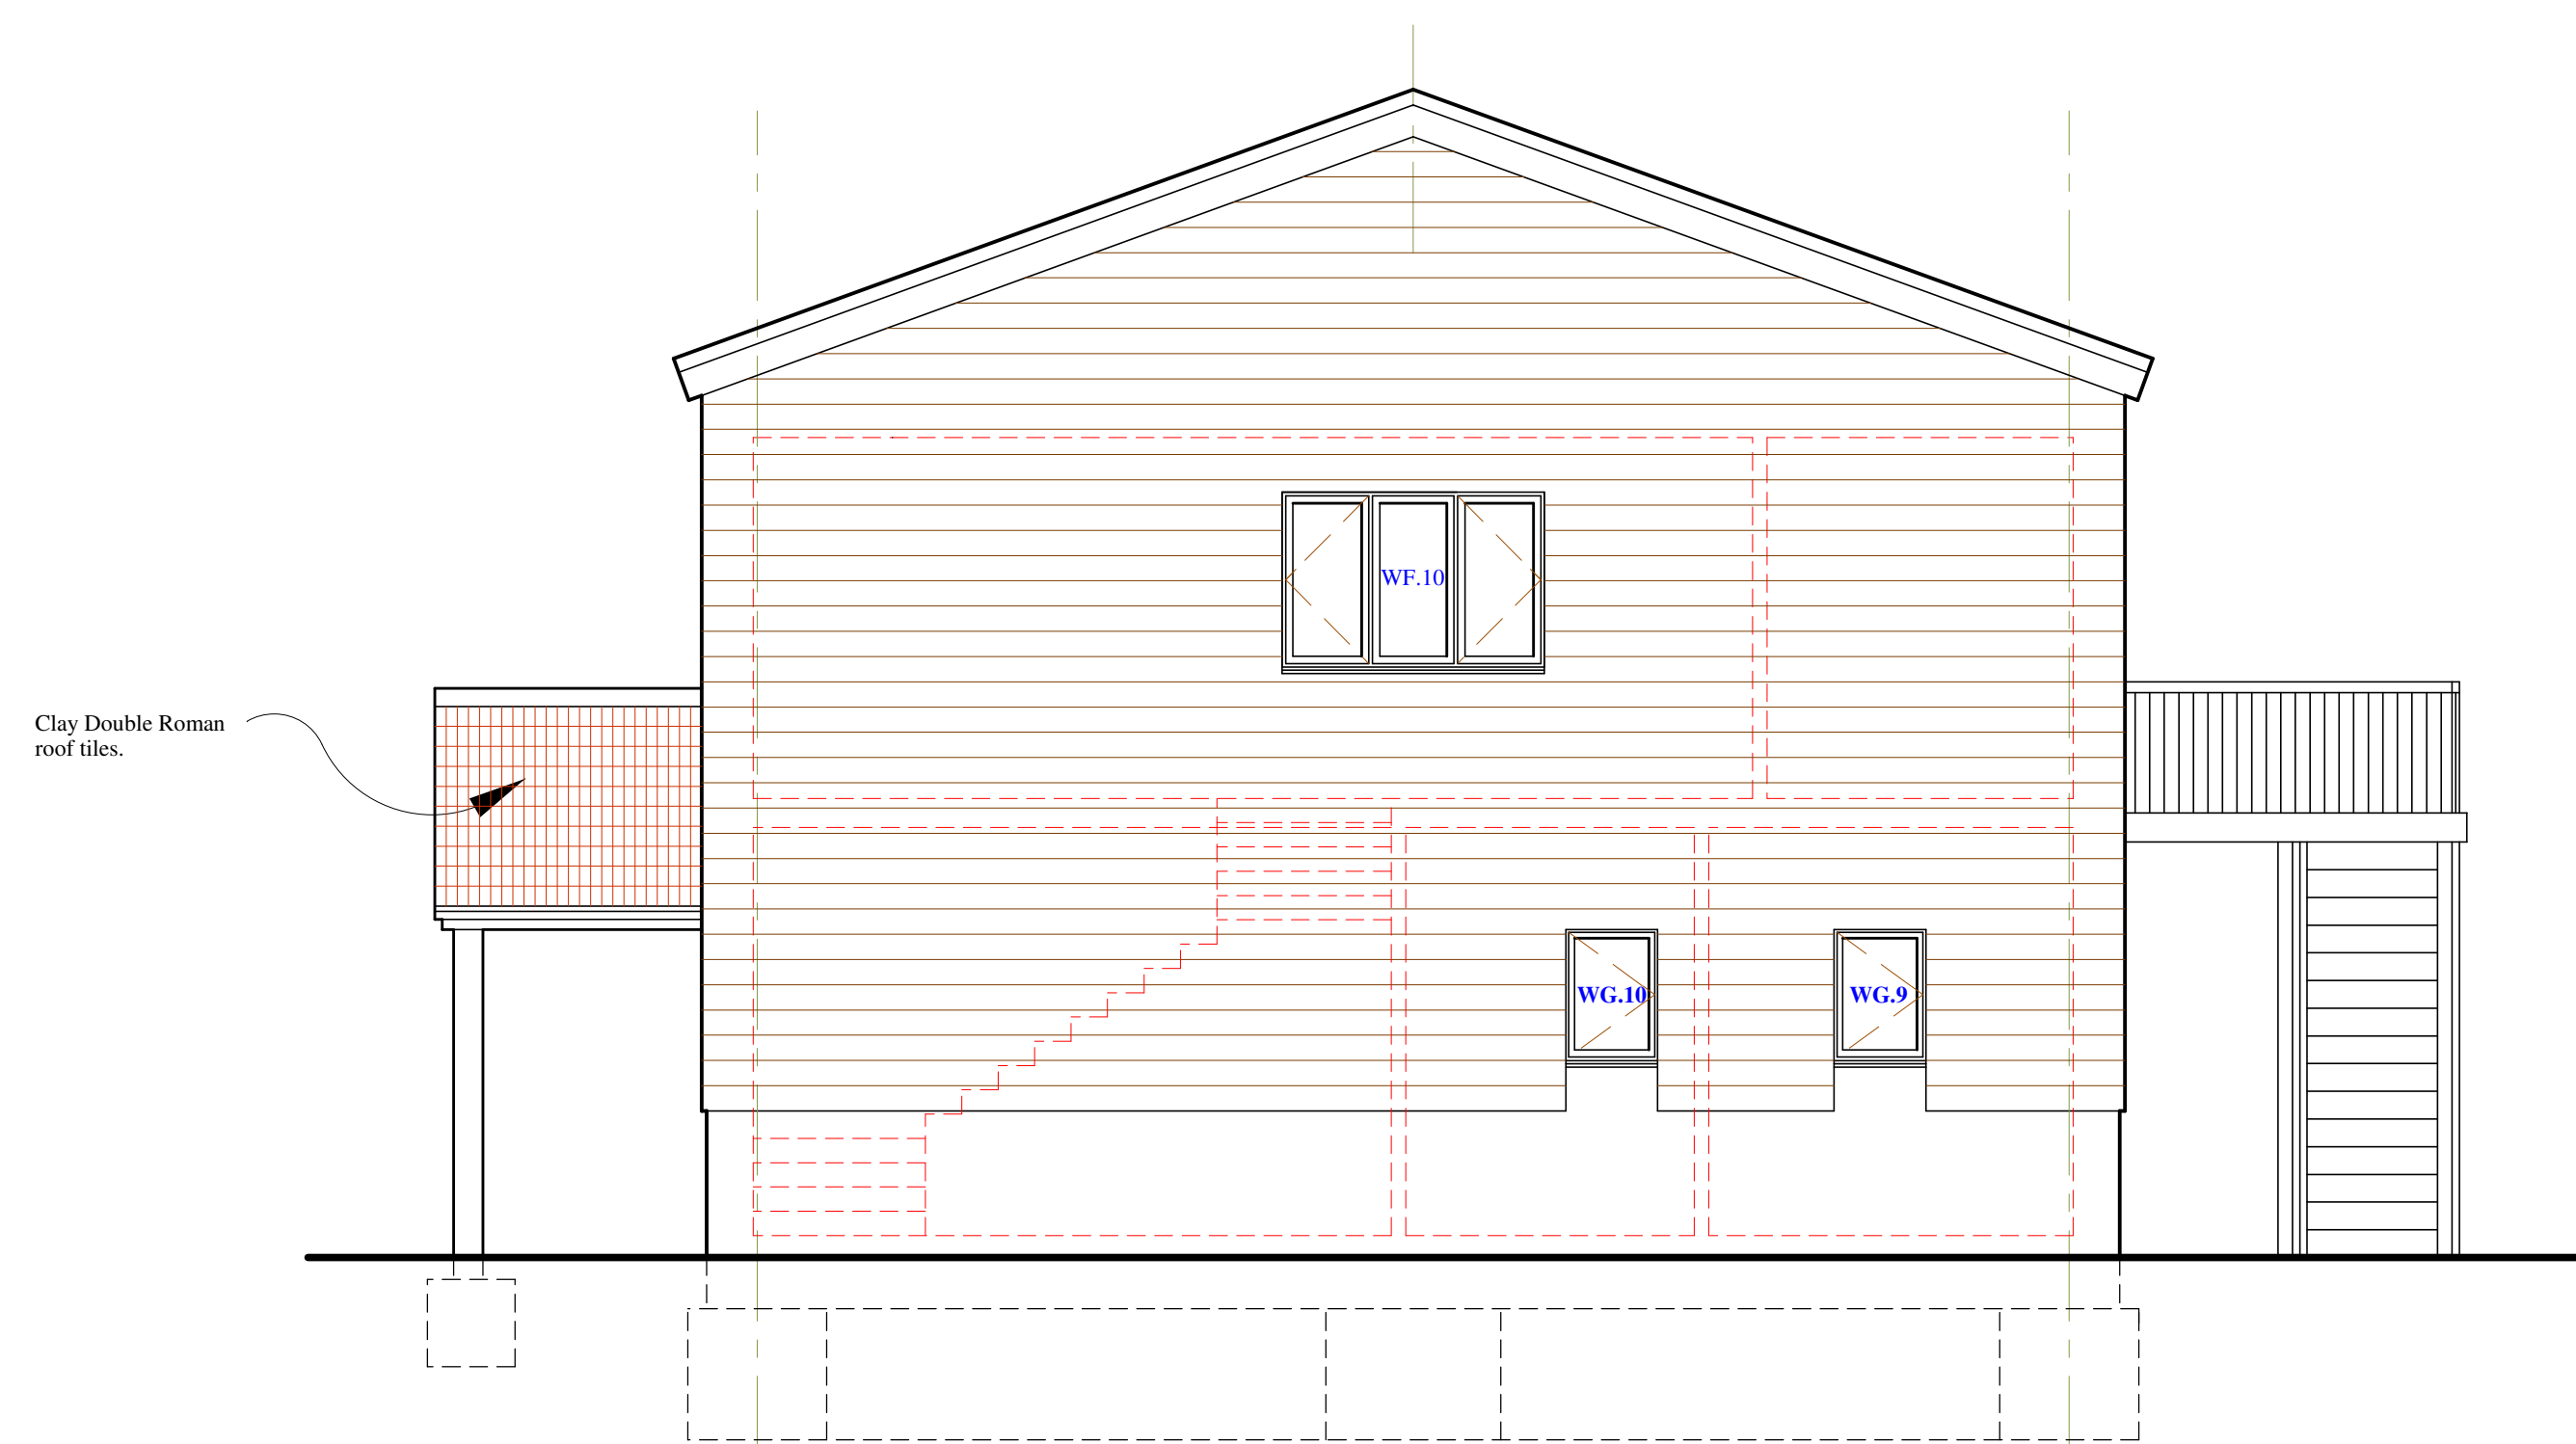

North Elevation



West Elevation

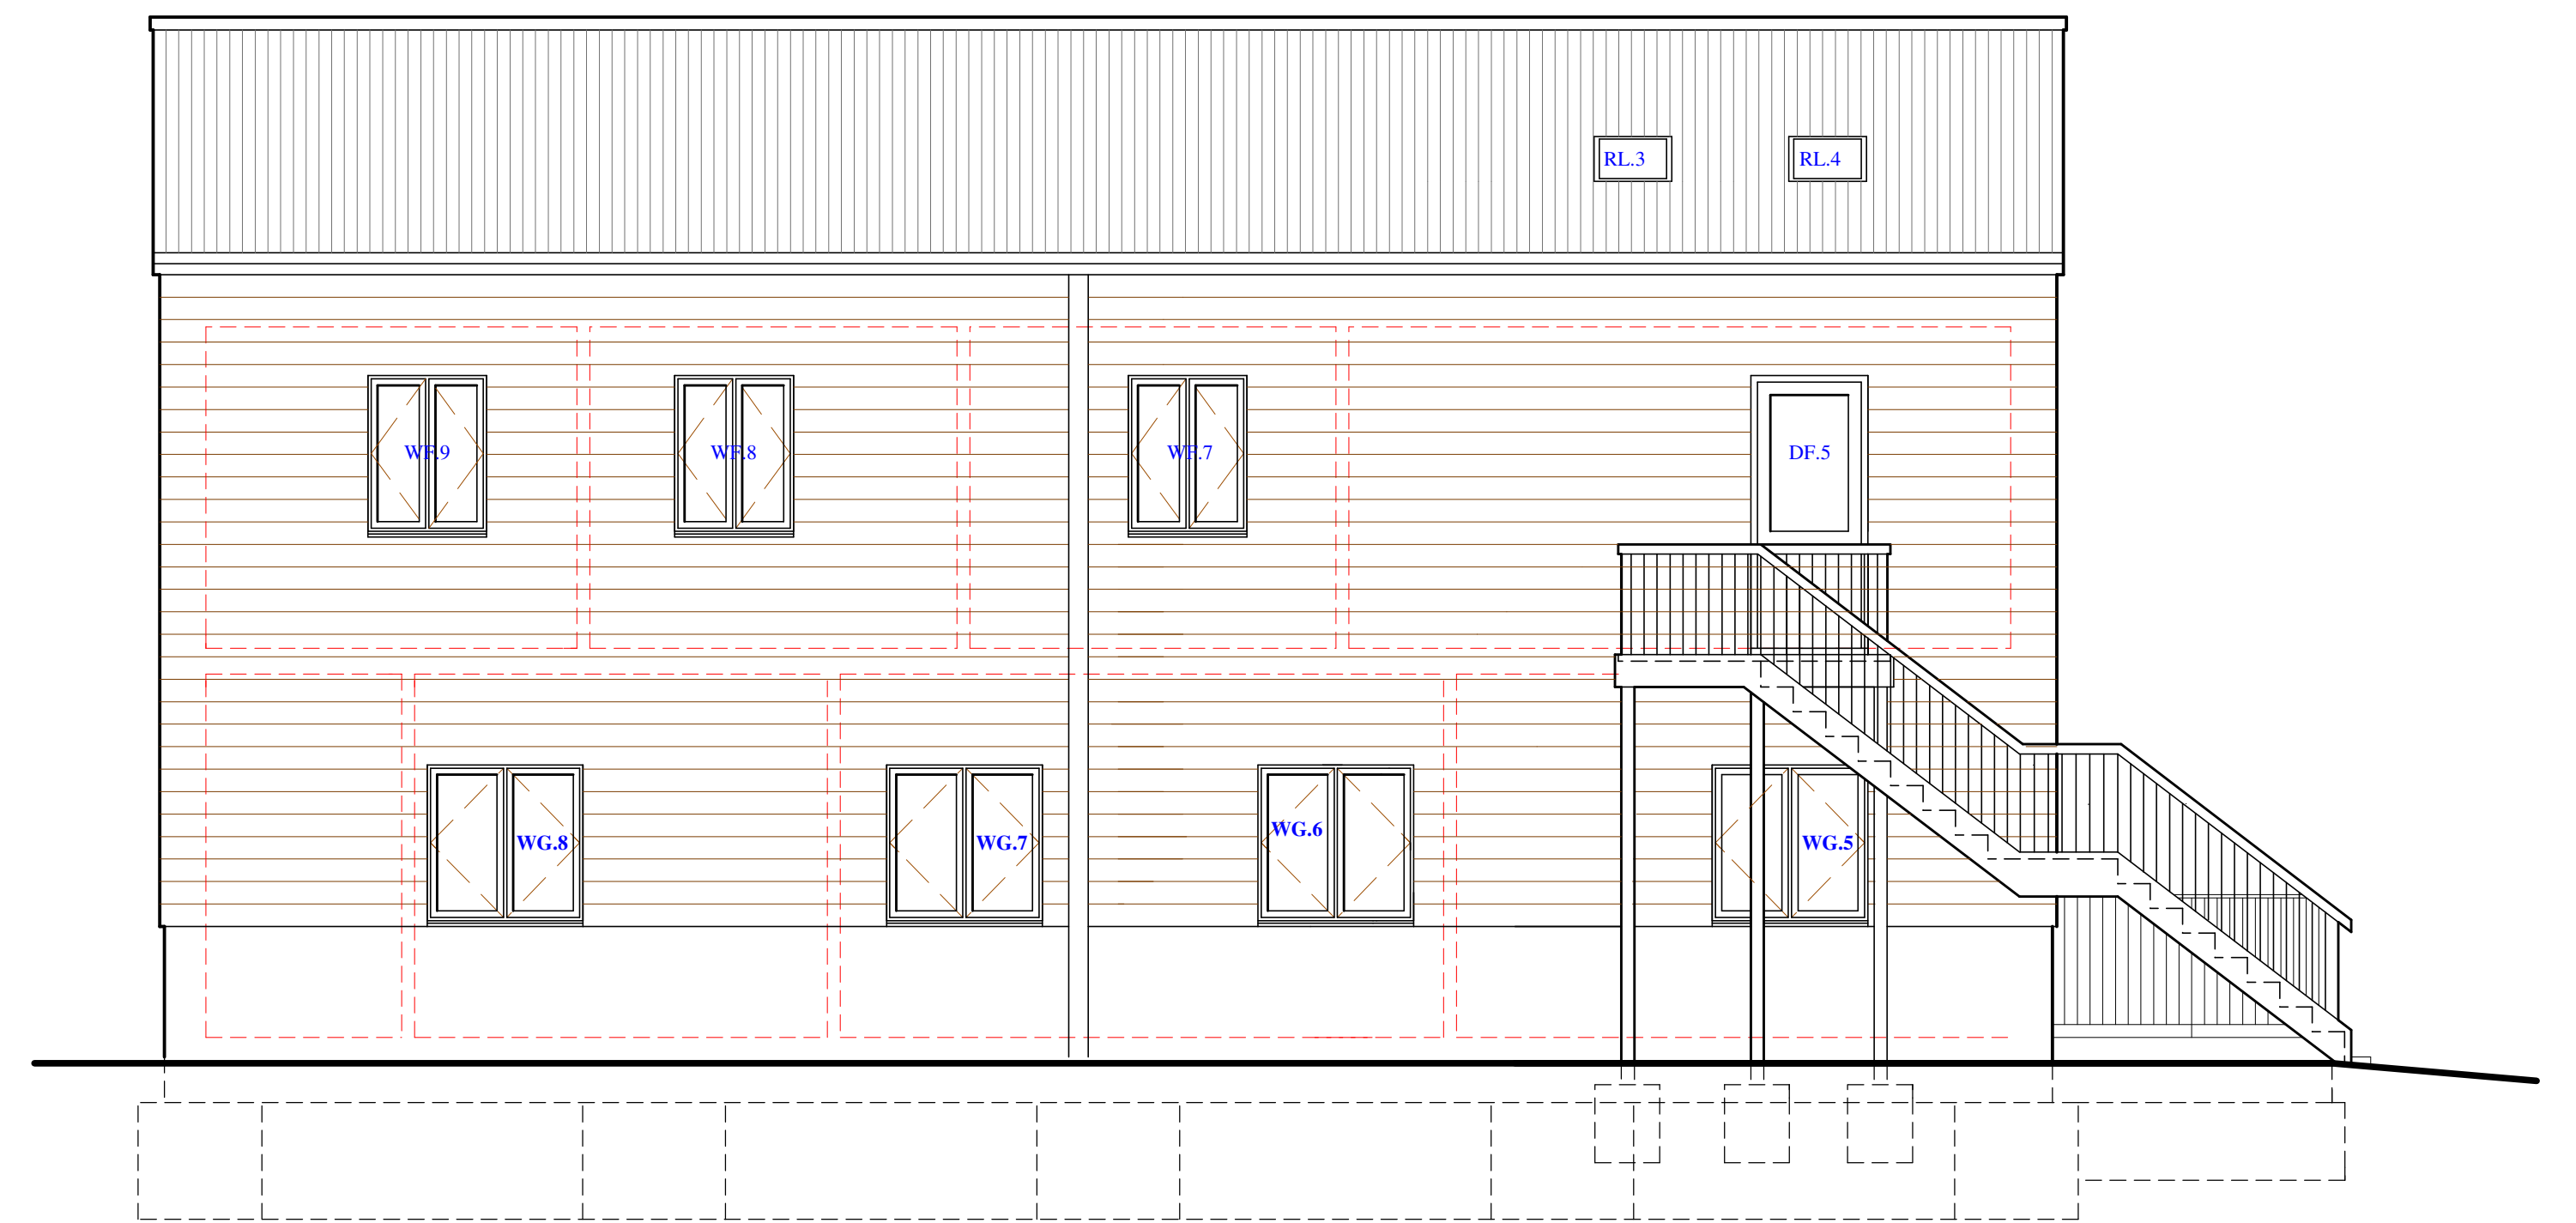

South Elevation

PROJECT TITLE

Proposed Extension To Form Offices & Staff Accommodation At : Rylands Care Farm, Boys Hill Drove, Holnest, Dorset.

For : Julie Plumley and James O'Brien of Future Roots



**TIMOTHY A.G. MACBEAN**  
D.Arch.(Hons), Dip. Arch.Cons. R.I.B.A.  
Chartered Architect

'Georgian House'  
Greenhill  
Sherborne  
Dorset, DT9 4EP  
01935 814955

Elevations

SCALE : 1:50

DRAWN : eph

DATE : Oct'19

DWG NO :

**S/2461/6.4**